



**GENERAL NOTES:**

- 1 LADDER TO BE FABRICATED FROM L SHAPE STEEL COMPONENTS. FASTEN TO WALL WITH EMBEDDED STEEL BRACKETS. SEE DETAILS ON PAGE A-02-2 IN THIS SET.
- 2 PROVIDE ACCESS HATCH FOR MECHANICAL CHASE.
- 3 SEE DETAILS ON PAGE A-02-2 IN THIS SET.
- 4 CUSTOM BUNK BED ASSEMBLY. SEE DETAILS ON PAGE A-02-2 IN THIS SET.
- 5 PROVIDE 24"x24"x12" REINFORCED CONC FOOTING BELOW SLAB. SEE PAGE S-01-1 IN THIS SET FOR STEEL REINFORCING REQUIREMENTS.
- 6 PROVIDE 1" DEEP SAW CUT CONTROL JOINTS WHERE SHOWN IN SLAB.

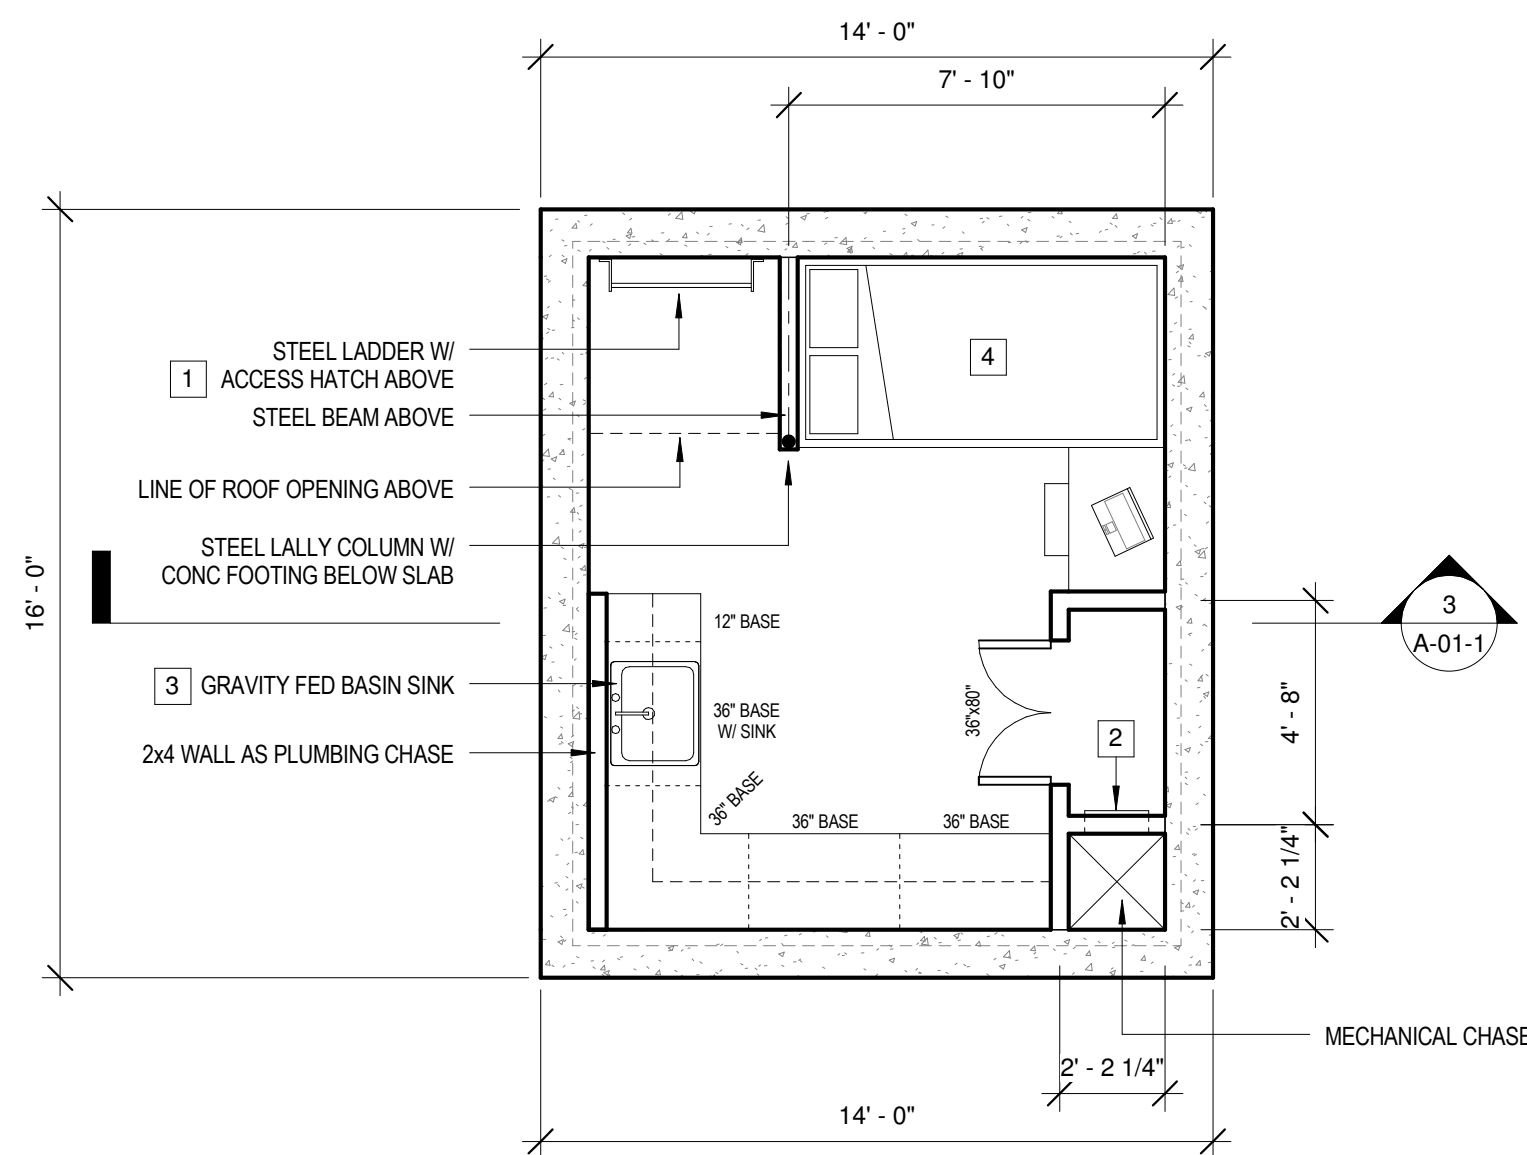


1 SUB LEVEL FLOOR PLAN  
1/4" = 1'-0"

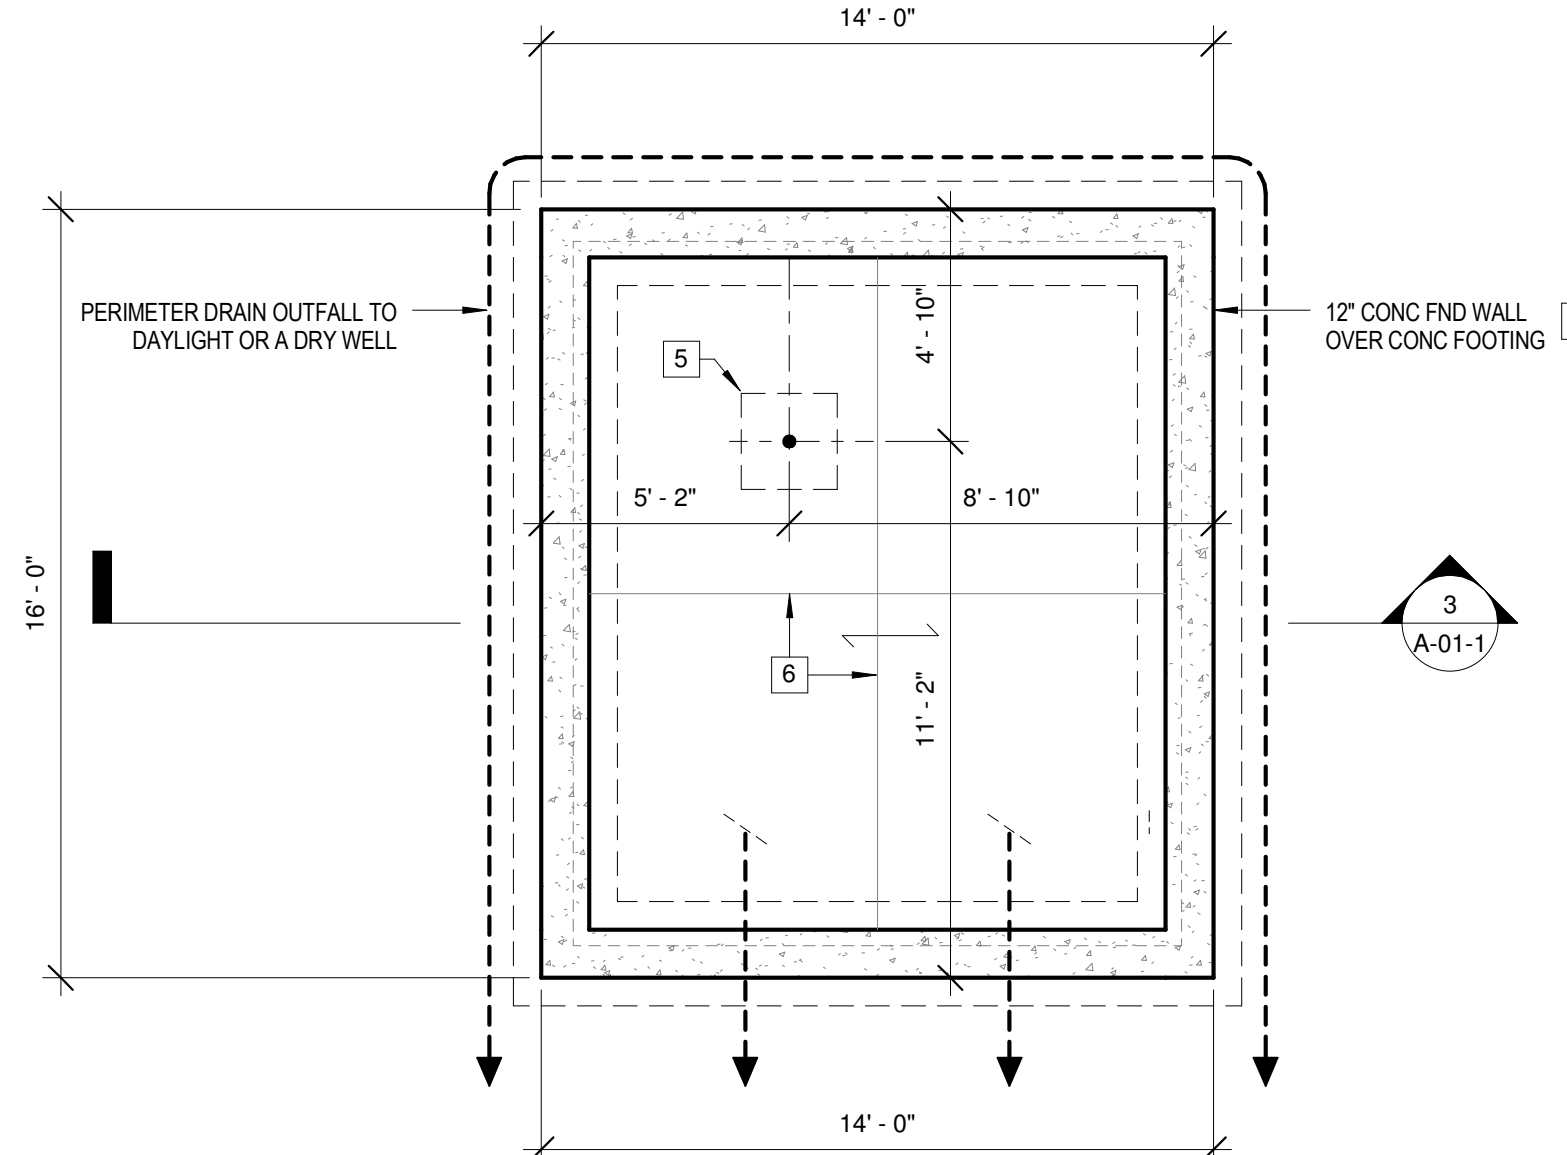

2 FOUNDATION PLAN  
1/4" = 1'-0"

- CONSTRUCTION ASSEMBLY (TOP DOWN)
- 8" INTENSIVE MEDIUM
  - SEPARATION FABRIC
  - GRANULAR DRAINAGE - 6" AT LOW SLOPE, 4" AT CENTER RIDGE
  - CAPILLARY DRAINAGE MAT
  - DRAINAGE BOARD WITH FILTER FABRIC
  - ROOT GUARD
  - PROTECTION BOARD
  - 2 LAYERS HENRY BRAND 790-11 WATERPROOFING MEMBRANE W/ POLYFAB REINFORCEMENT BETWEEN LAYERS
  - 4" REINFORCED CONCRETE DECK TAPERED TO DRAIN
  - 8" PRE-FAB HOLLOW CORE CONC PLANK

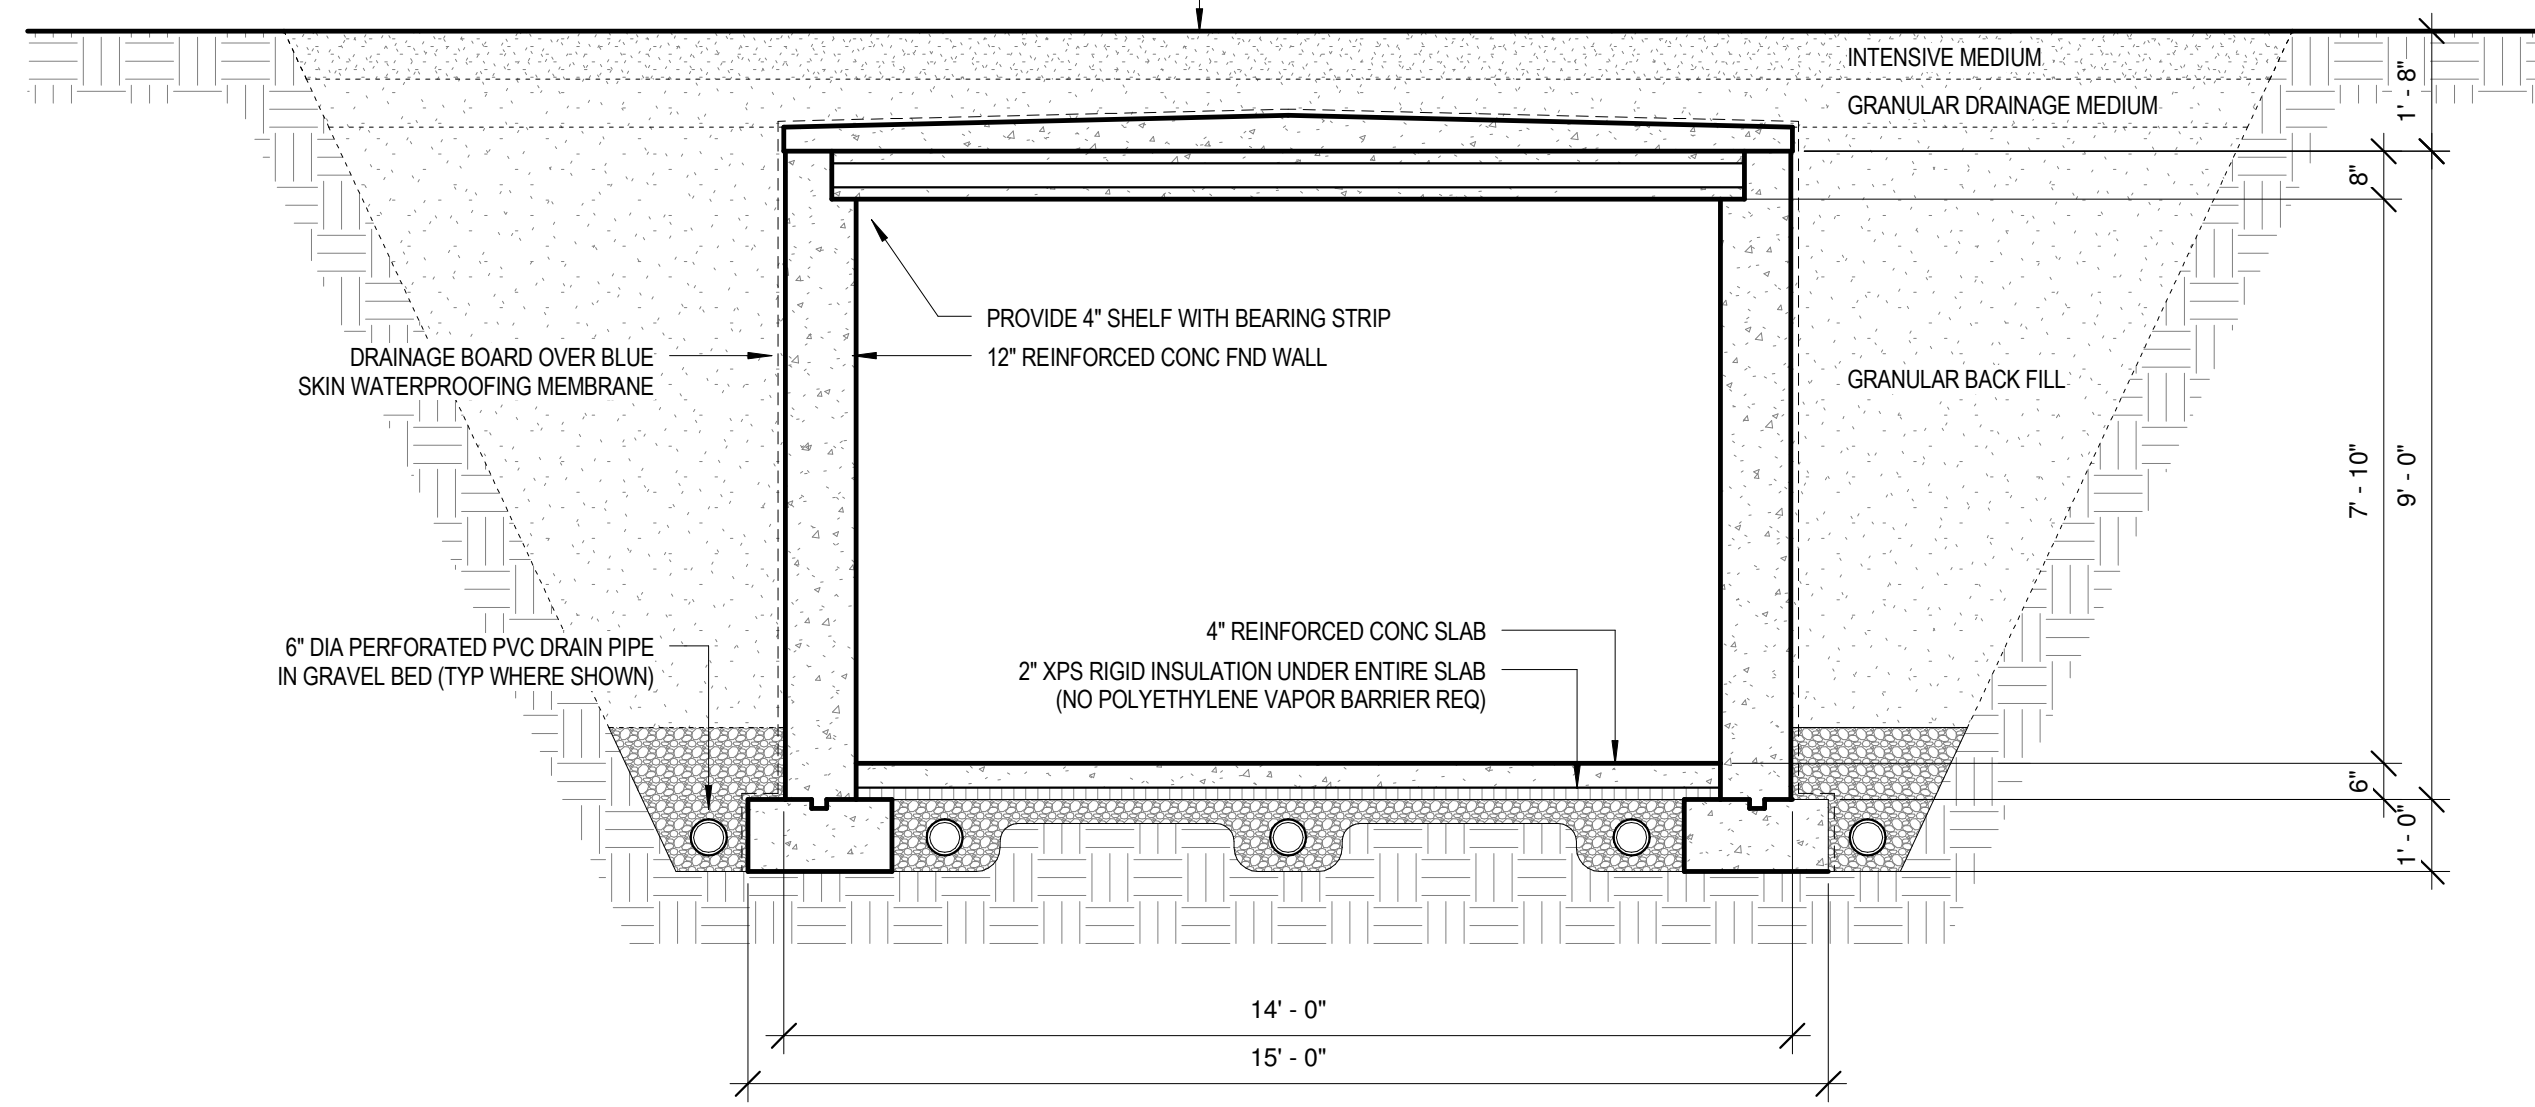

3 CROSS SECTION  
3/8" = 1'-0"

No.	Description	Date


**STORM SHELTER  
ARCH 1 - PLANS  
AND SECTION**

Project number  
Date Off Grid Shelters LLC  
Drawn by Off Grid Shelters LLC  
Checked by

**A-01-1**

Scale As indicated

GENERAL NOTES:

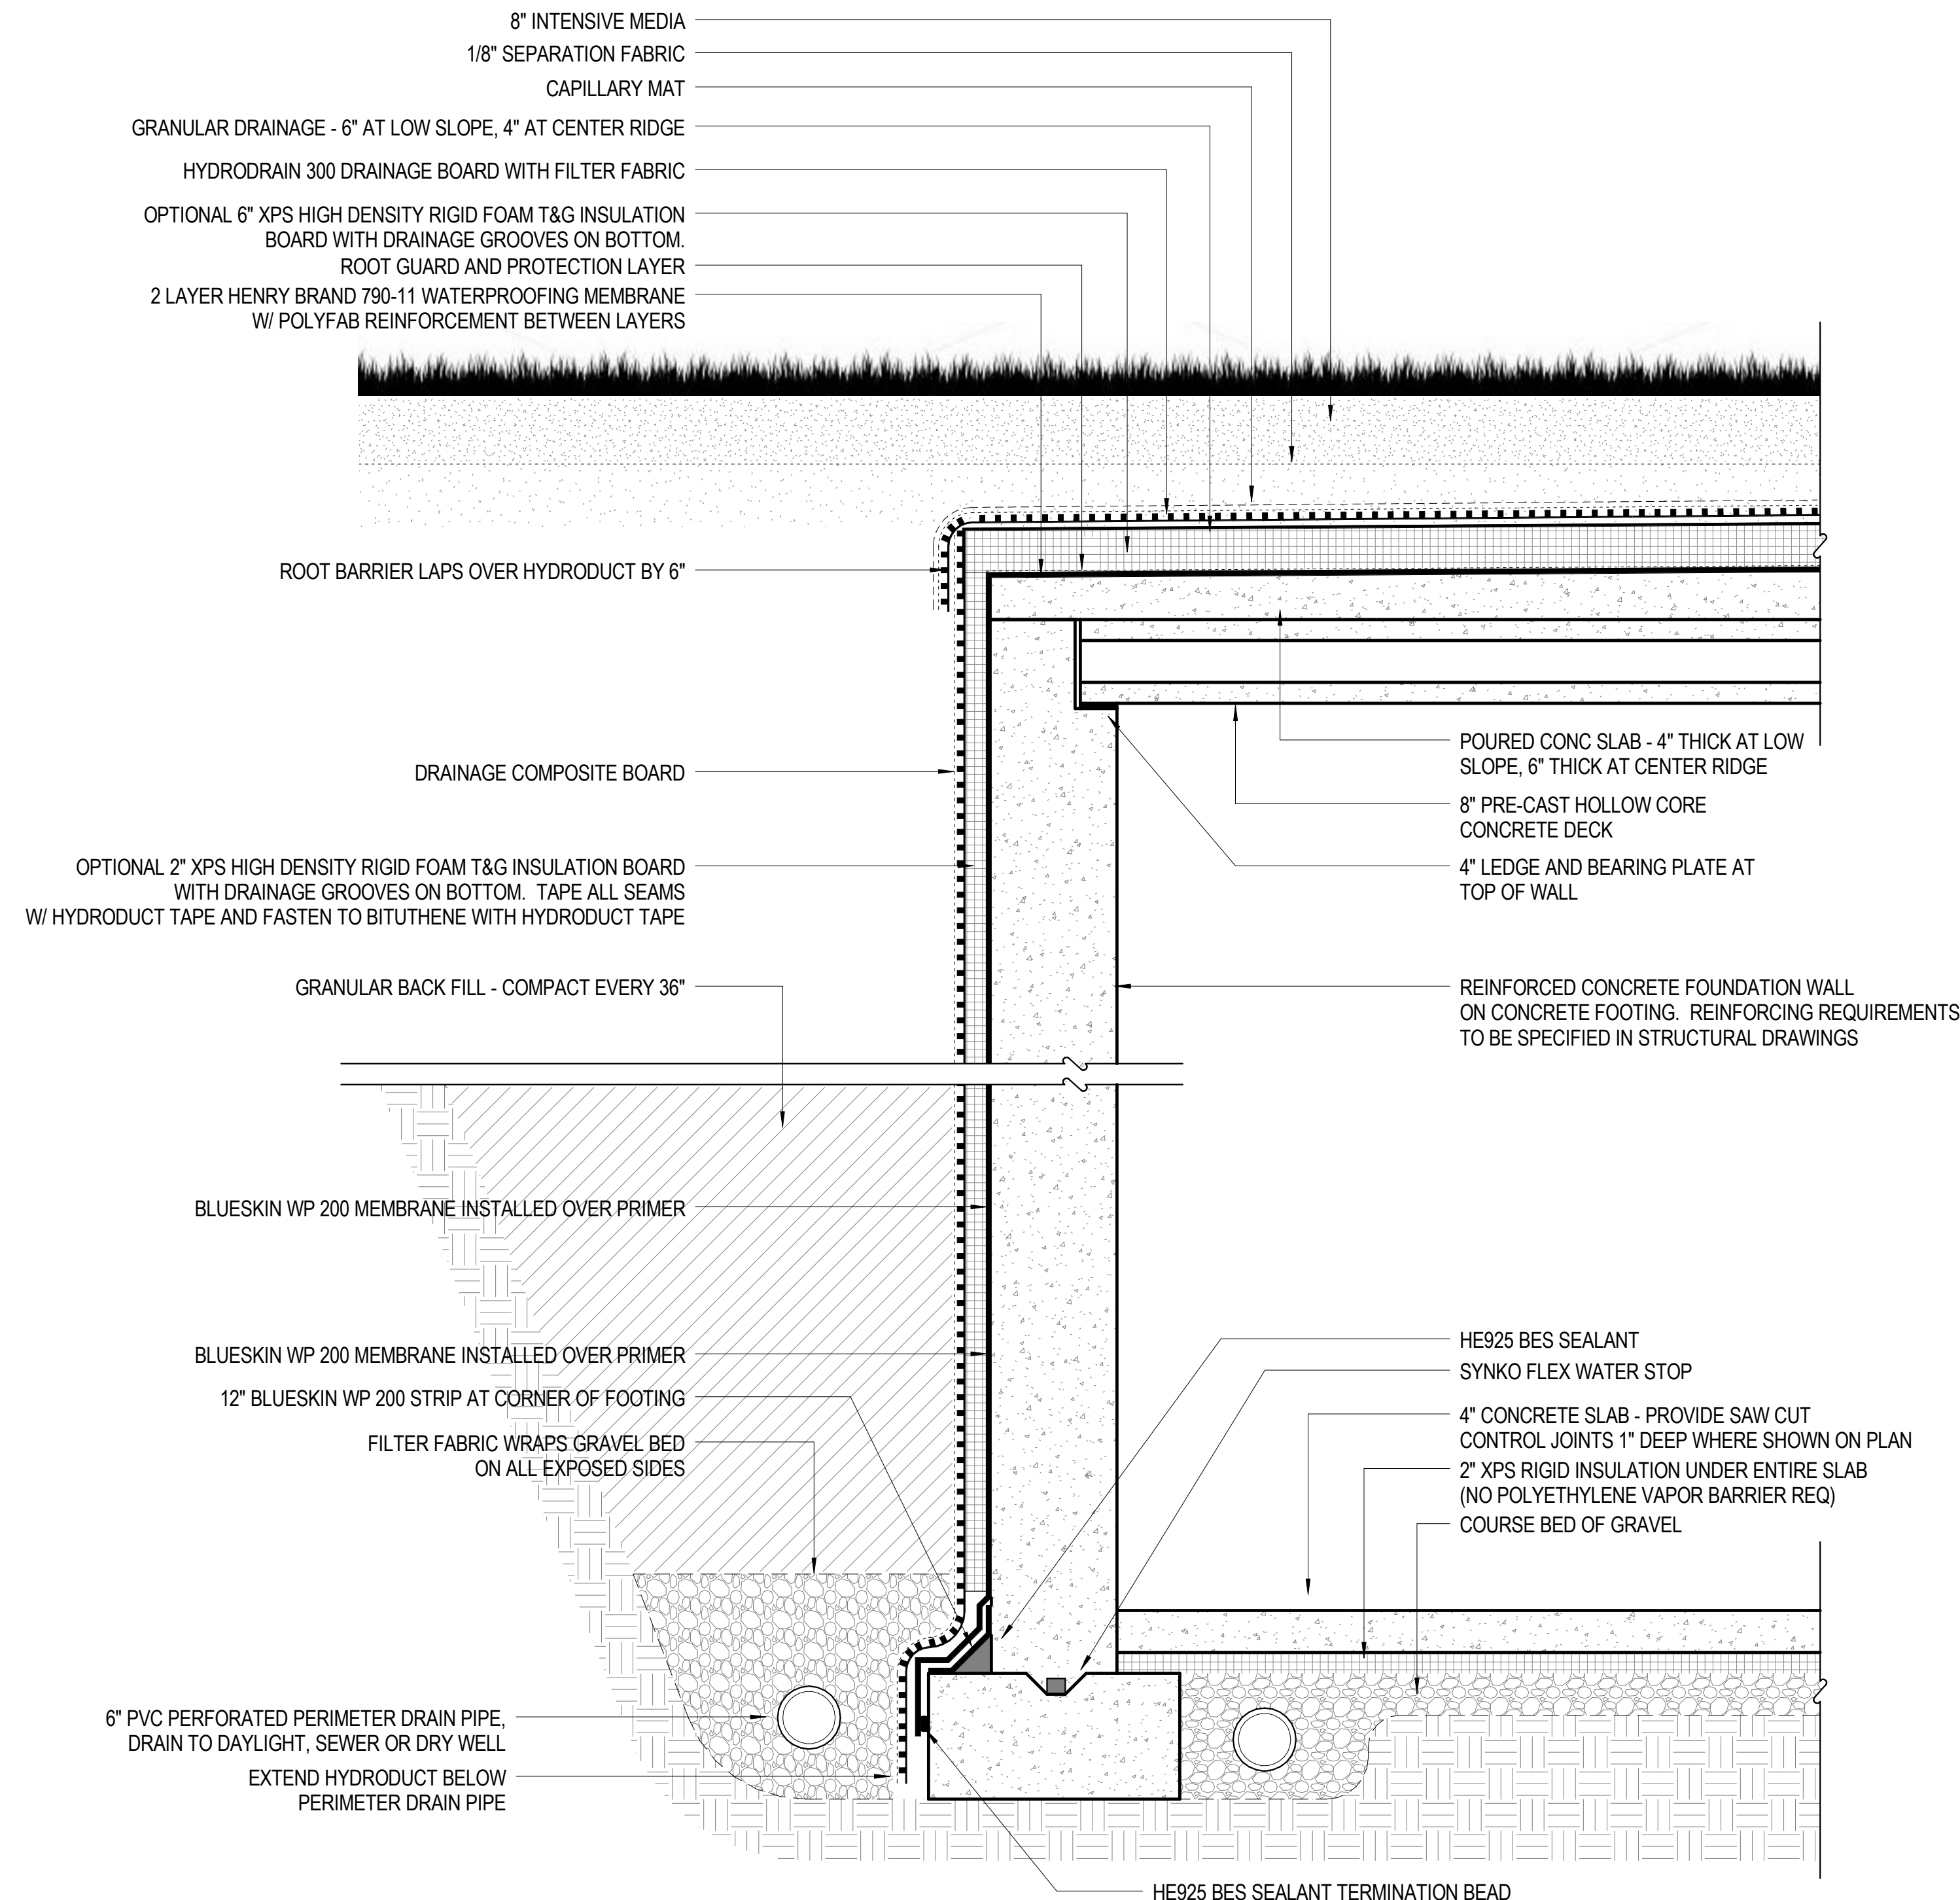

No.	Description	Date

## STORM SHELTER DETAILS 1

Project number	
Date	Off Grid Shelters LLC
Drawn by	Off Grid Shelters LLC
Checked by	

**A-02-1**


Scale	1" = 1'-0"
-------	------------

1 DETAILED WALL SECTION  
1" = 1'-0"

DETAIL REQUIREMENTS MAY VARY

CONTACT OFF GRID SHELTERS LLC  
FOR PROJECT SPECIFIC PRICING

WWW.OFFGRIDSHELTERS.COM  
(855) 212-1758

 

No.	Description	Date

**STORM SHELTER  
DETAILS 2**

Project number  
Date Off Grid Shelters LLC  
Drawn by Off Grid Shelters LLC  
Checked by

**A-02-2**  
Scale

MECHANICAL REQUIREMENTS VARY PER SITE

CONTACT OFF GRID SHELTERS LLC  
FOR SITE SPECIFIC PRICING

WWW.OFFGRIDSHELTERS.COM  
(855) 212-1758

No.	Description	Date

**STORM SHELTER  
MECHANICAL**

Project number  
Date Off Grid Shelters LLC  
Drawn by Off Grid Shelters LLC  
Checked by


**M-01-1**

Scale

STRUCTURAL REQUIREMENTS VARY PER SITE

CONTACT OFF GRID SHELTERS LLC  
FOR SITE SPECIFIC PRICING

WWW.OFFGRIDSHELTERS.COM  
(855) 212-1758

 

No.	Description	Date

**STORM SHELTER  
STRUCTURAL**

Project number  
Date Off Grid Shelters LLC  
Drawn by Author  
Checked by

**S-01-1**  
Scale